



# STANDARD Mid Roof Chimney Design


**Section view along ridge**

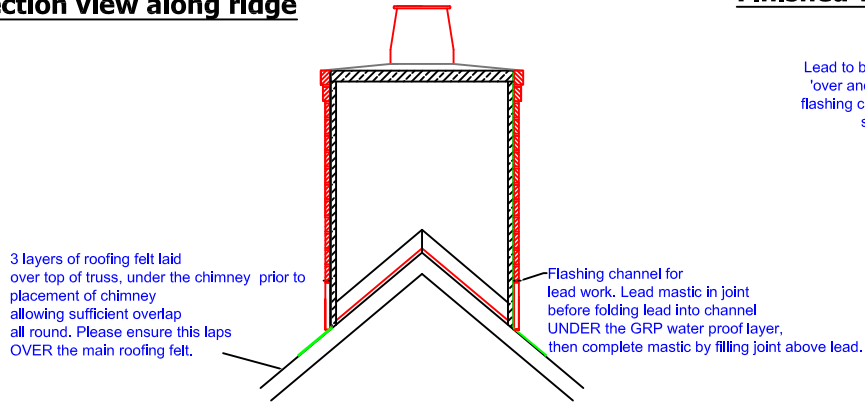


**Finished view along ridge**

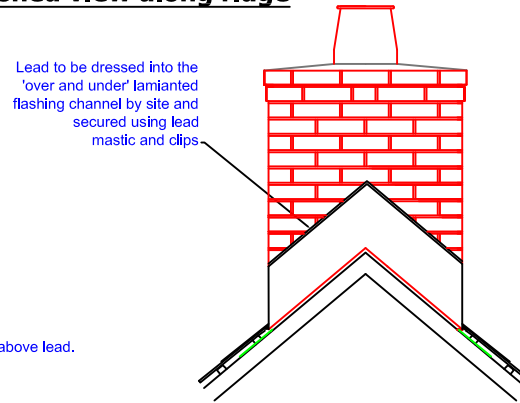


**Sectional view showing sub frame construction**

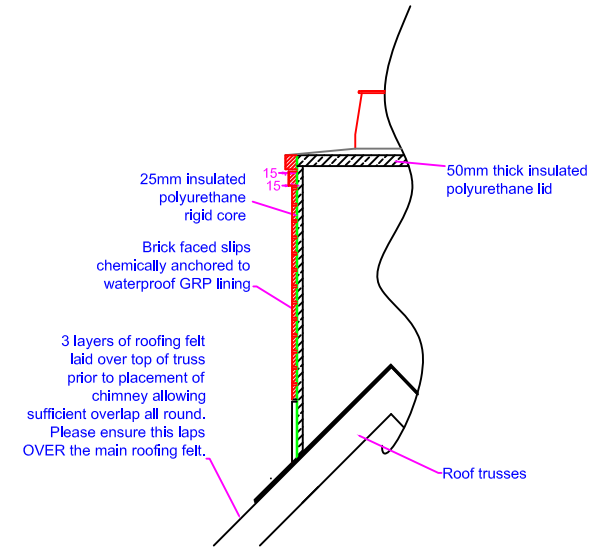

**Section view from front/rear**

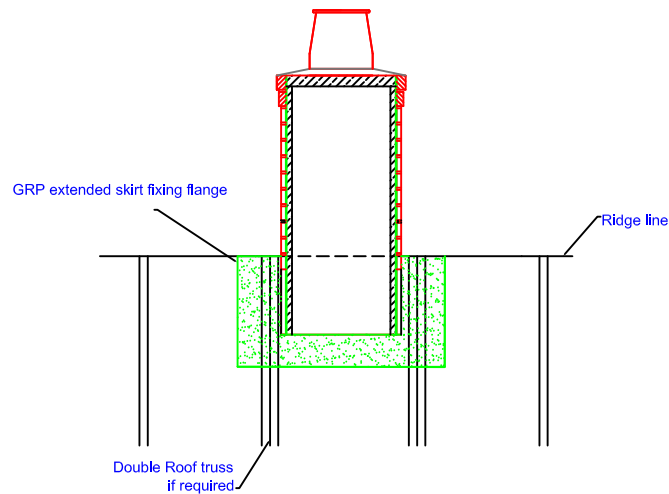

**Finished view from front/rear**

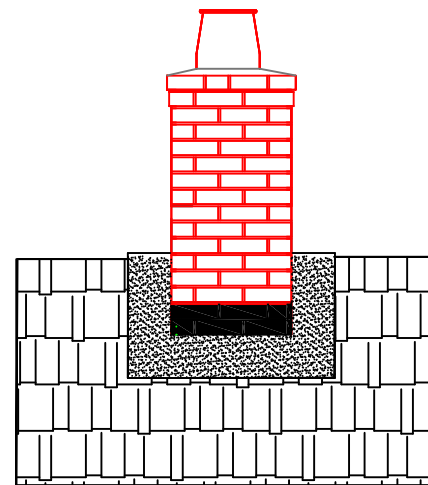

**Notes:-**

1. Roof pitch and brick type to be confirmed.
2. Chimneys supplied unpointed.
3. Lead flashing fixed by site to Lead Sheet Association Working Standards.
4. 3 Layers of roofing felt to be fitted under chimney.
5. To be read in conjunction with standard method statement and fixing guide.



Unit 16 Oakwood Road  
Oak Tree Business Park  
Mansfield  
Nottinghamshire  
NG18 3HQ

**Tel: 01623 621581**  
**Fax: 01623 621215**

Email: [sales@banburyinnovations.co.uk](mailto:sales@banburyinnovations.co.uk)  
[www.banburyinnovations.co.uk](http://www.banburyinnovations.co.uk)

Company registration 6880545  
VAT number 971 9154 92

**Notes:-**

Drawing to be read in conjunction with standard Method Statement. All drawings are issued for comment and approval and responsibility remains with the customer to check and approve all information, fixings and dimensions.

Customer:  
Site:

Title:  
Date:  
Drawing No. std mid ultra

Scale: NTS Drawn By: I